


KEY DIAGRAM

Scale 1: 6000

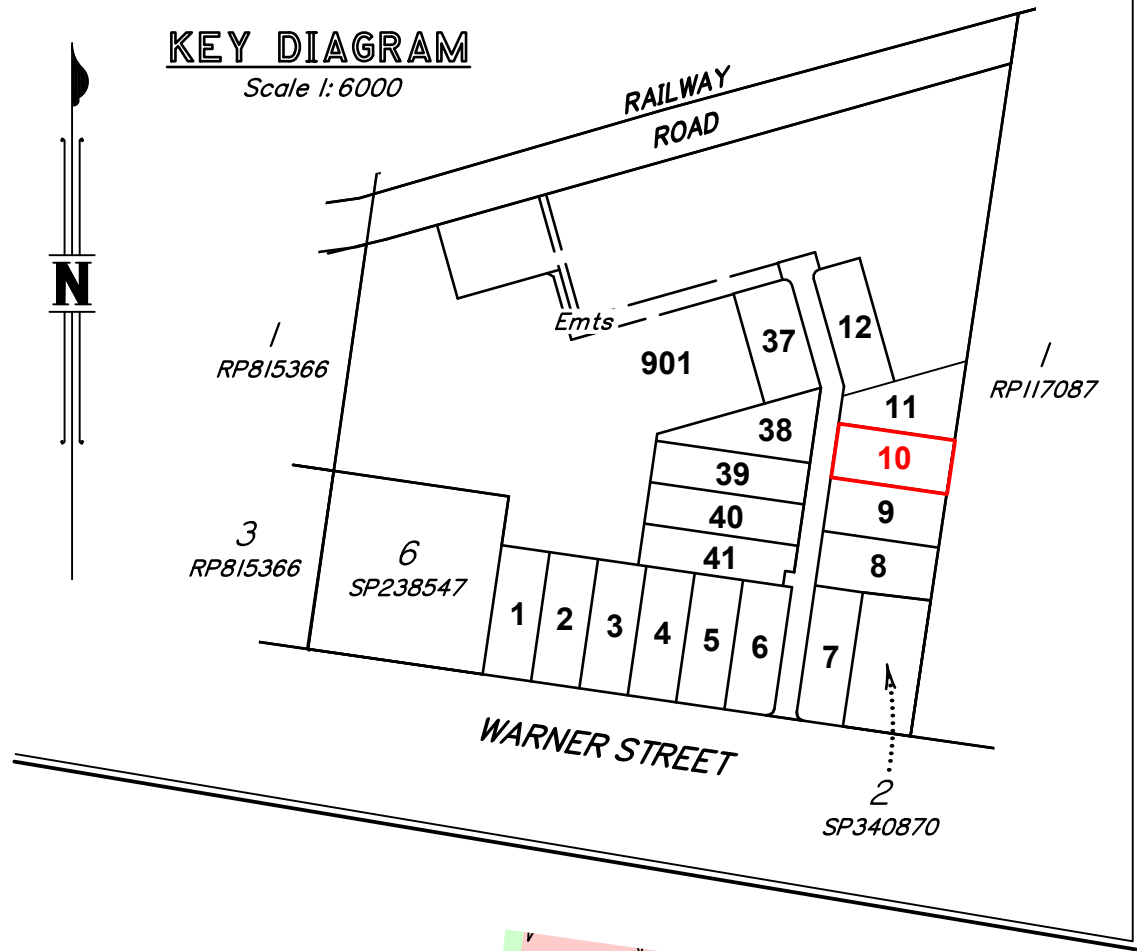

IMPORTANT NOTES:


- All levels are in metres on Australian Height Datum (Derived) as determined by Elevate Surveying. Refer to drawing 10130 Rev C.
- Contour Interval 0.25m, major contours at 0.5m.
- Proposed Contours & Cut/Fill shown per Burchills Engineering OPW drawings Project No BE240699-01 Version A.
- This plan has been prepared for the purpose of disclosing the approximate location and size of registrable interests from information supplied by others. All dimensions, areas & proposed lot numbers are approximate only and subject to confirmation by survey following completion of construction. Elevate Surveying Consulting Surveyors accepts no responsibility for changes that may occur to this plan during the development process. Final areas are subject to design changes, Council approval and field survey and may differ from those shown on this Disclosure Plan. Final presentation of areas will comply with requirements of the Registrar of Titles and may vary from the format shown on this Disclosure Plan. The Seller, under the Contract Terms, is entitled to make Variations to the Lot, including to its location, area, size, dimensions and elevation. Without limitation, if the area of the Lot on the Plan is not more than 5% different to the total area of the Lot as shown on this Disclosure Plan, the Variation is deemed to be a Permitted Variation and the Buyer cannot Object. This note is an integral part of this plan and may not be reproduced without this note.
- The compaction of imported fill will be in accordance with Australian Standard AS3798-2007 and completed under Level 1 supervision.

EARTHWORKS DEPTH ANALYSIS LEGEND			COLOUR
LOWER	TO	UPPER	
-4.0m	TO	-3.5m	Dark Red
-3.5m	TO	-3.0m	Red
-3.0m	TO	-2.5m	Light Red
-2.5m	TO	-2.0m	Red-Orange
-2.0m	TO	-1.5m	Orange
-1.5m	TO	-1.0m	Light Orange
-1.0m	TO	-0.5m	Yellow-Orange
-0.5m	TO	0.0m	Yellow
0.0m	TO	0.5m	Light Green
0.5m	TO	1.0m	Green
1.0m	TO	1.5m	Light Green
1.5m	TO	2.0m	Green
2.0m	TO	2.5m	Light Green
2.5m	TO	3.0m	Green
3.0m	TO	3.5m	Light Green
3.5m	TO	4.0m	Green

LEGEND

Existing Minor Contour ———

Existing Major Contour ———

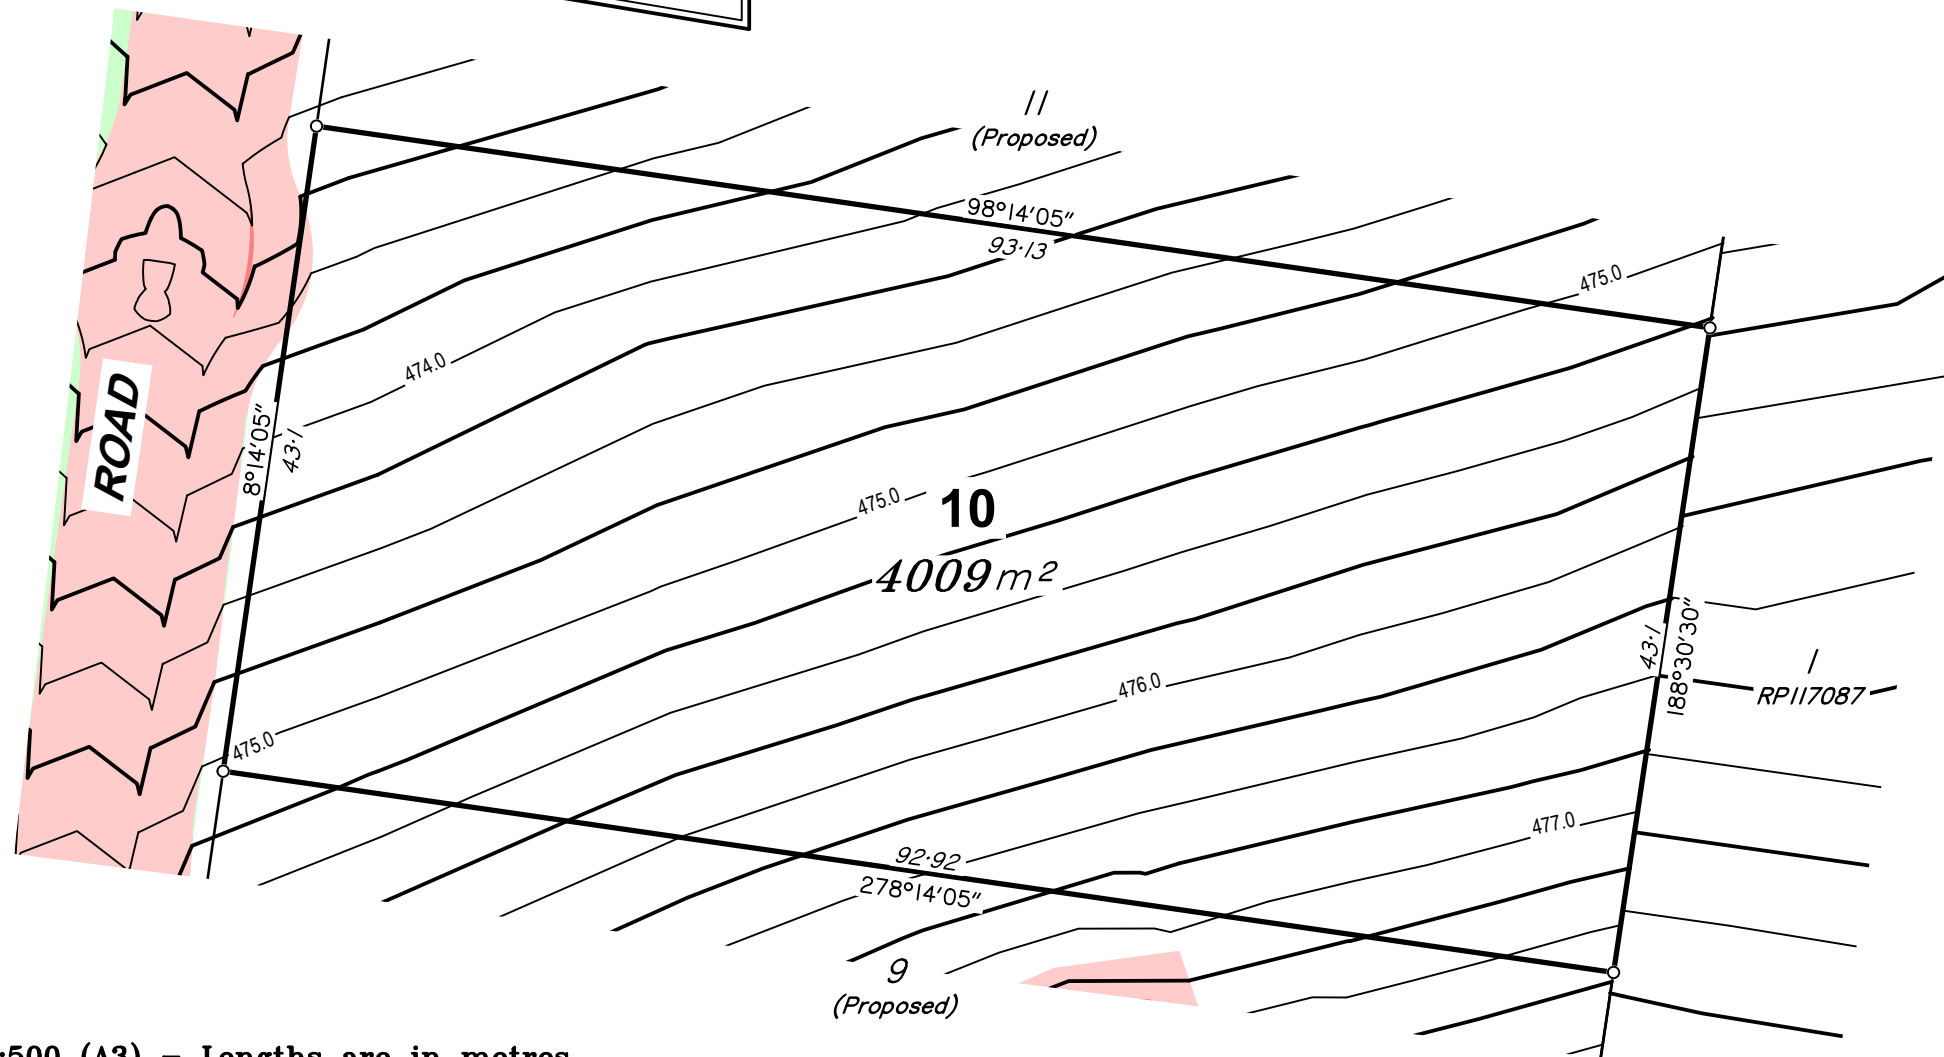

Scale 1:500 (A3) - Lengths are in metres.



DISCLOSURE PLAN

FOR PROPOSED LOT 10

BEING PART OF THE LAND DESCRIBED AS LOT 3 ON SP340870 (TITLE: 51332649) AS SHOWN ON STAMPED APPROVED PROPOSED SUBDIVISION PLAN 10130 Rev M.

DRAWING 10130-DISC-10

CLIENT SYZ Thagoona Land 4 Pty Ltd

LOCAL AUTH SOUTHERN DOWNS REGIONAL

LOCALITY ROSENTHAL HEIGHTS

PROJECT 10130

PREPARED 16/03/2026

APPROVED 19/03/2026 - JT

REVISION 19/03/2026 - Original Issue

MERIDIAN MGA Zone 56

VERT DATUM AHD

VERT ORIGIN PM42070 (Class D, Order 4)

ELEVATE SURVEYING PTY LTD (ACN 664 665 025) hereby certify that the details shown on this plan are correct.

Director

Date 19/03/2026



Surveying and Land Development Consultants
 PO Box 5365 Q Super Centre, QLD, 4218
 Tel: 0411 271 953
 info@elevatesurveying.com.au
 www.elevatesurveying.com.au